


Community Area Plan

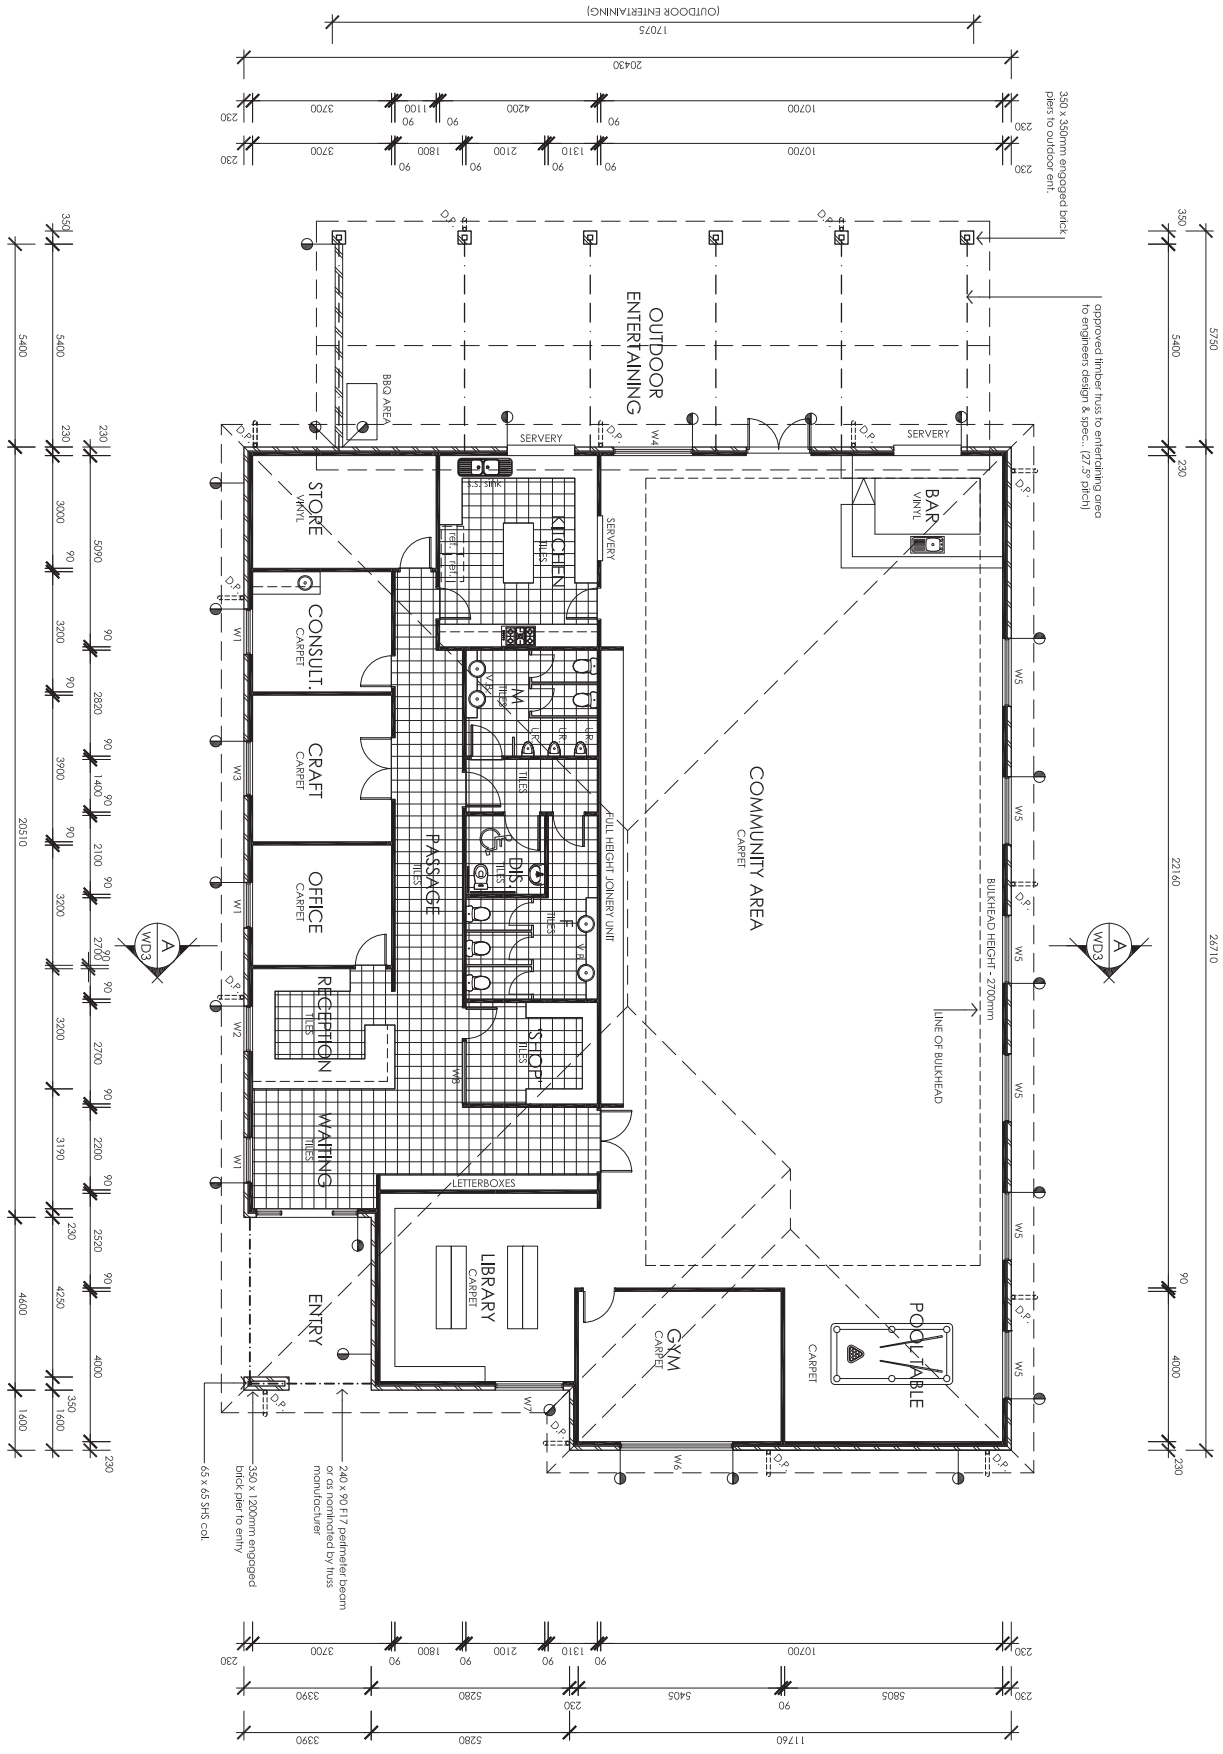

FLOOR LAYOUT
SCALE 1:100